


PAUPACK TWP.
WAYNE CO., PA.

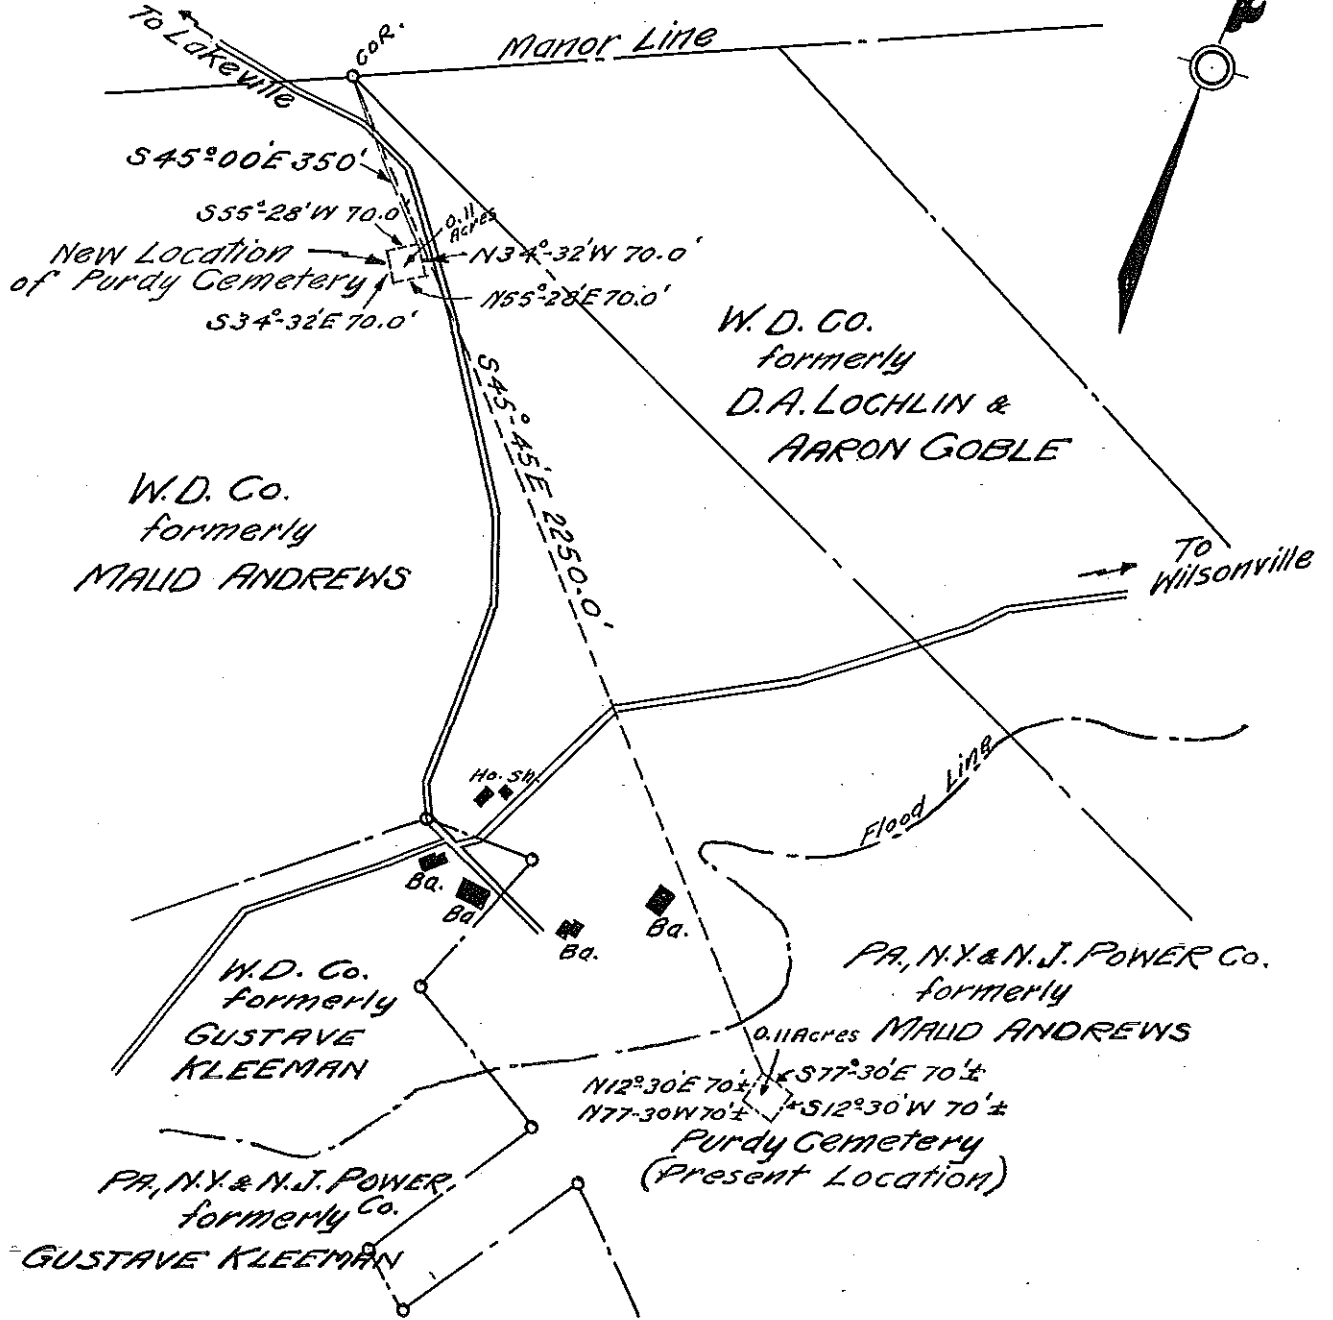

NO.	DATE	REVISION	BY	CH.	APP.

LAKE WALLENPAUPACK

PLAN SHOWING NEW LOCATION OF PURDY CEMETERY
ON LANDS FORMERLY OF MRS. MAUD ANDREWS ET AL.
PAUPACK TWP. WAYNE CO. PA.

SCALE 1" = 400'
APPROVED *[Signature]* 6/16/24
JUNE 7, 1924
PENNSYLVANIA POWER & LIGHT CO.
ALLENTOWN PA.

DRAWN BY	C.P. 5/17/24
TRACED BY	C.P. 5/17/24
CHECKED BY	[Signature]
CORRECT	[Signature]
APPROVED	[Signature]

LA 3840